
 


ADA REQUIREMENTS/STANDARD MOUNTING HEIGHTS			
ADA - AMERICANS WITH DISABILITIES ACT 1990 IBC - INTERNATIONAL BUILDING CODE 2018			
LIST OF ABBREVIATIONS	DRAWING SYMBOLS LEGEND	MATERIAL INDEX	CODE SUMMARY
	 DRAWING LABEL  NORTH ARROW  SINGLE ELEVATION SYMBOL  SECTION SYMBOL  ROOM LABEL		ADOPTED JURISDICTIONAL CODES OCCUPANCY CLASSIFICATION: BUSINESS CONSTRUCTION TYPE: III
			GENERAL PROJECT NOTES

Notes:

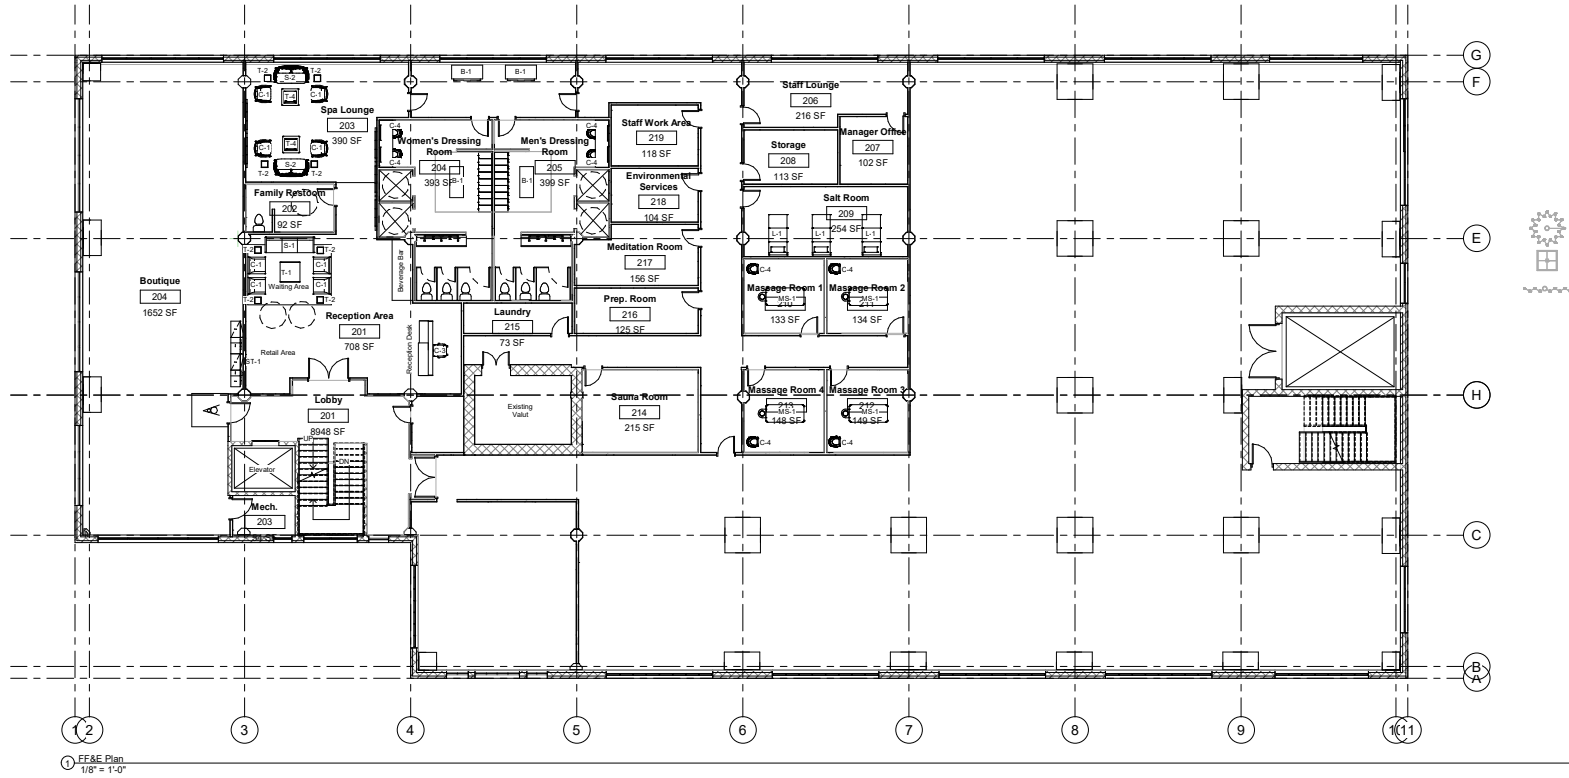

FFAE Plan
The Winslow Spa
Drawn by: Author
Date: 4.30.2021
NDSU Interior Design Program
Class:


A.4.0

Notes:

LIFE SAFETY LEGEND					
	Exit Sign - Wall Mount		Carbon Monoxide Detector		2-HR Fire Barrier
	Exit Sign - Directional		Manual Fire Pull		1-HR Fire Barrier
	Exit Sign & Egress Lighting		Visual & audible alarm		1-HR Curtain Wall 1
	Egress Lighting		Egress Door Width/Rating		1-HR Curtain Wall 2
	Fire Extinguisher - Surface MTD		Travel Distance		1-HR Plumbing Wall
	Defibrillator (AED)		Dead End Corridors		
	Smoke Detector		1/3 Diagonal Rule		

EGRESS INFORMATION	
OCCUPANCY CLASSIFICATION	BUSINESS
AUTOMATIC SPRINKLER SYSTEM	YES
REQUIRED NUMBER OF EXITS	2
TOTAL EGRESS WIDTH REQUIRED FROM SPACE	100'
DEAD END CORRIDOR ALLOWED PER IBC	20'
TRAVEL DISTANCE ALLOWED PER IBC	300'
TRAVEL DISTANCE FOR A-1	49' - 6"
TRAVEL DISTANCE FOR B-2	5' - 7"
TRAVEL DISTANCE FOR C-3	73' - 7"
TRAVEL DISTANCE FOR D-4	77' - 5"
OVERALL DIAGONAL	115' - 2"

RM NO.	ROOM NAME	SQ. FEET	LOAD FACTOR	OL
201	RECEPTION AREA	708 SF	GROSS 11	64
203	SPA LOUNGE	390 SF	GROSS 11	35
204	WOMEN'S DRESSING ROOM	393 SF	GROSS 11	36
205	MEN'S DRESSING ROOM	399 SF	GROSS 11	36
209	SALT ROOM	254 SF	GROSS 11	23
210	MASSAGE ROOM	140 SF	GROSS 11	13

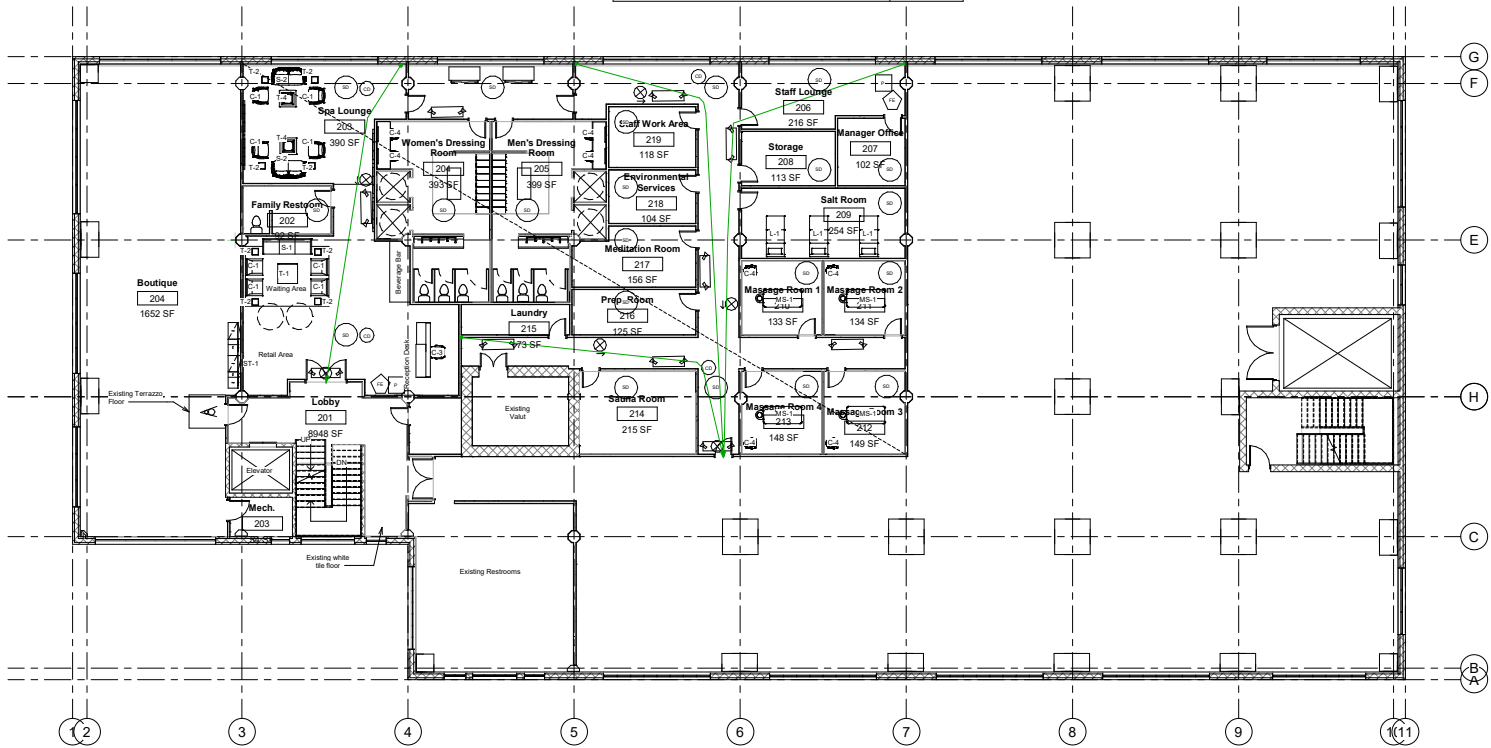

1 Life Safety Plan
1/8" = 1'-0"

Life Safety Plan

The Winslow
Spa

Drawn by: Author


Date: 4.30.2021

NDSD Interior Design Program

Class:

A.4.1

Notes:
Ceiling Material: Armstrong
Ceilings METALLAIRE
Large Floral Circle White
Ceiling Tiles

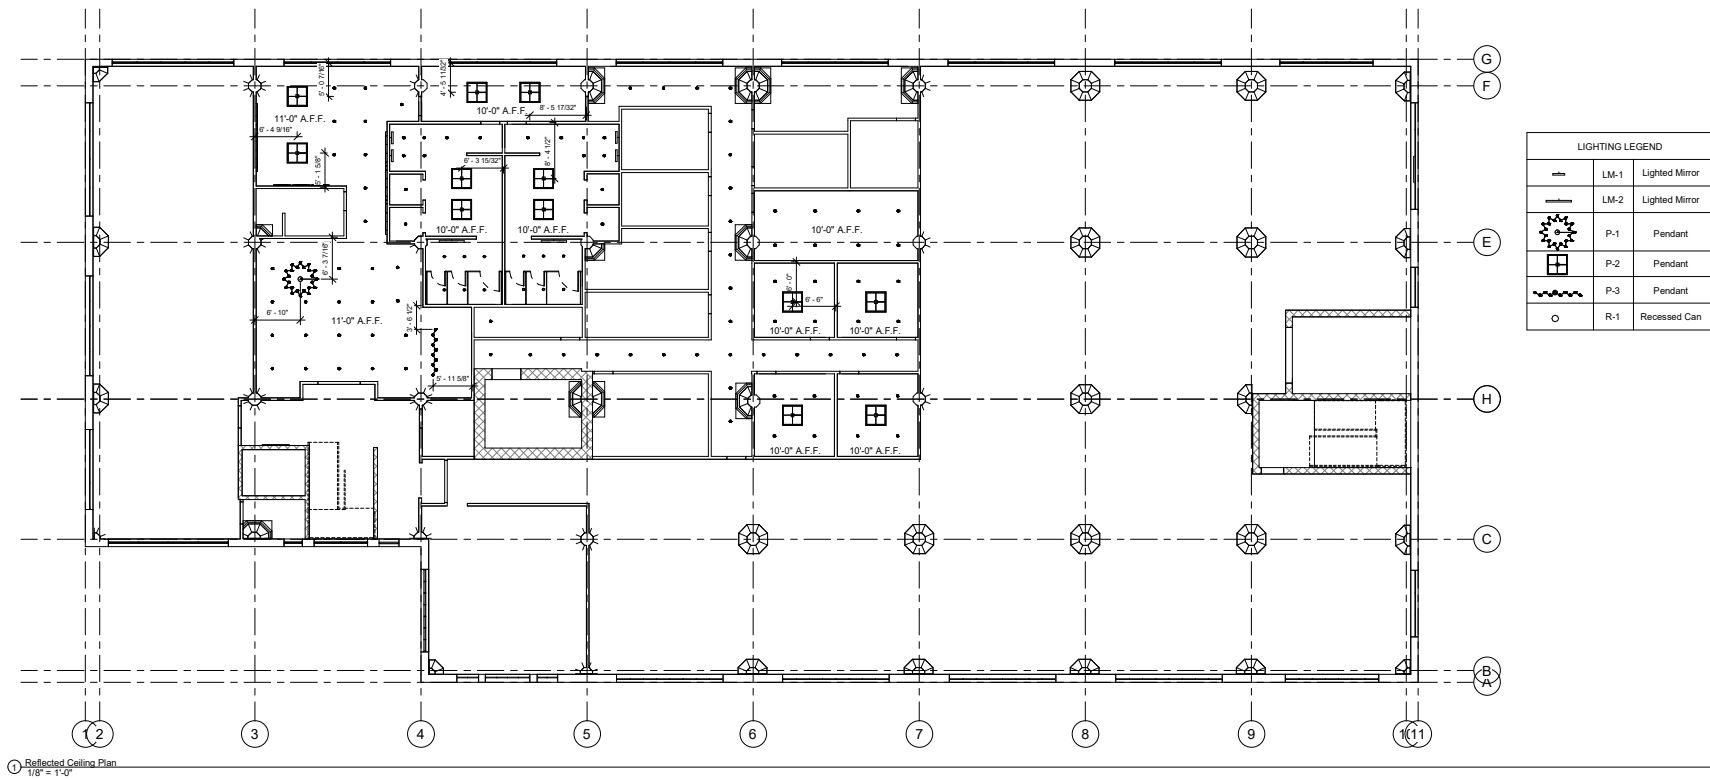

Reflected Ceiling Plan

The Winslow
Spa

Drawn by: Alexandra Bosch


Date: 4.30.2021

NDIS Interior Design Program


Class:

A.5.0


Notes:

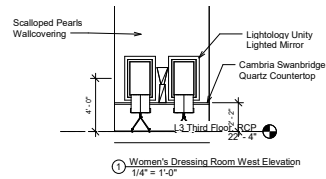


① Women's Dressing Room West Elevation
1/4" = 1'-0"

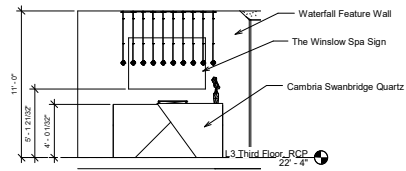


② Reception Area East Elevation
1/4" = 1'-0"

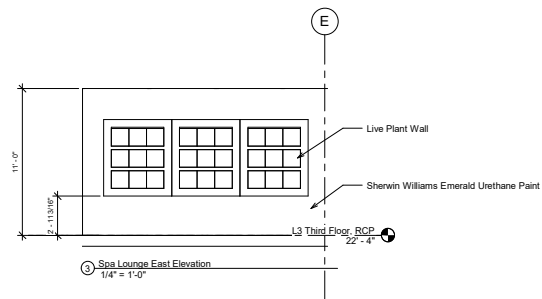

③ Spa Lounge East Elevation
1/4" = 1'-0"

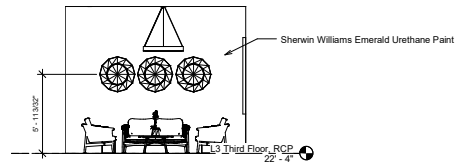

④ Spa Lounge South Elevation
1/4" = 1'-0"

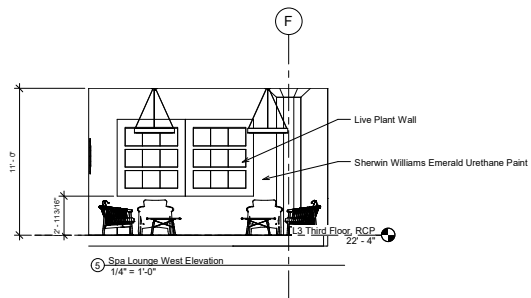

⑤ Spa Lounge West Elevation
1/4" = 1'-0"

Elevations

The Winslow
Spa

Drawn by: Alexandria Bosch

Date: 4.30.2021

NDGU Interior Design Program

Class:

A.10.0